


PIASTRELLA 500x500

8 PERNI mq

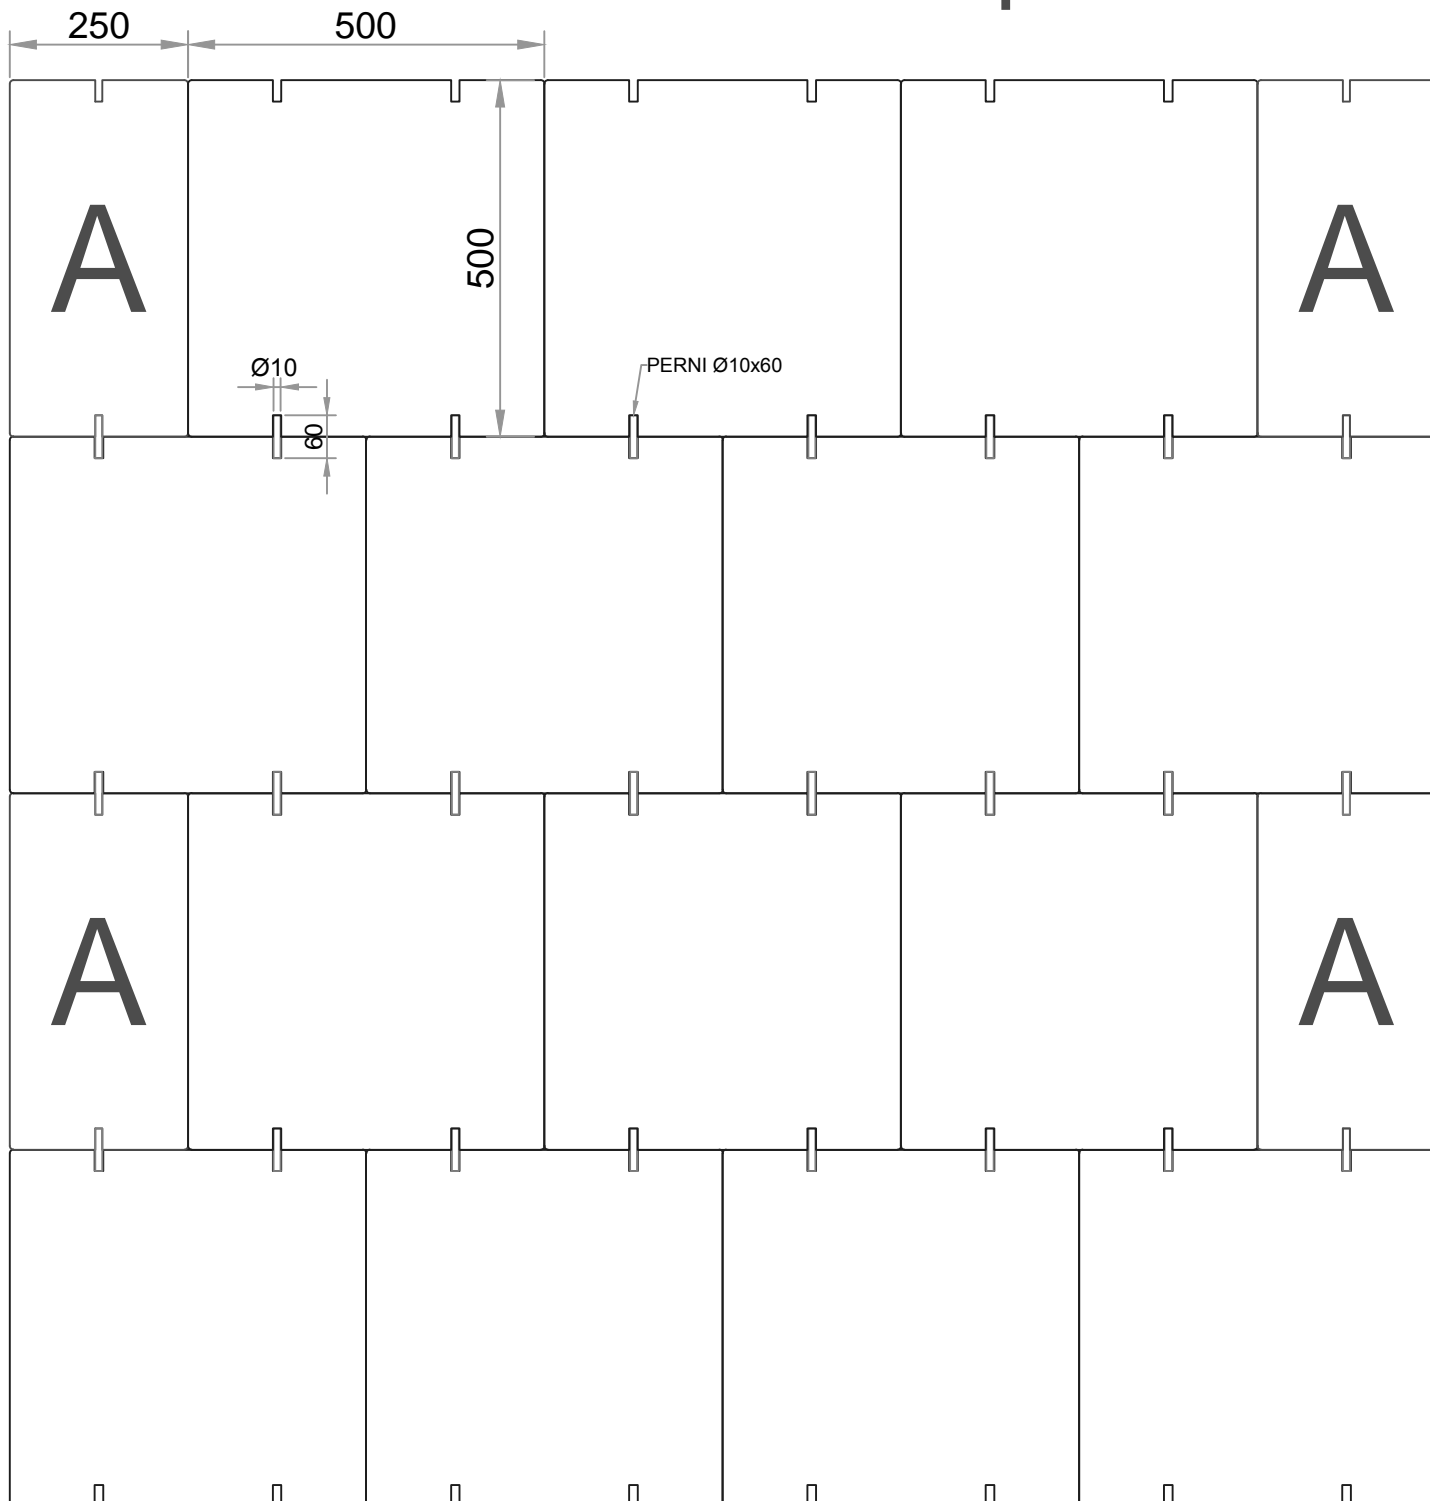

A=Piastra 500x500mm
tagliata in due.